

AL HAFEEZ GARDEN

IBRAHEEM BLOCK

LAY OUT PLAN

SCALE: 1"=50'


منظور شدہ نقشہ کو بطور کیوت سائٹ
کسی بھی ٹاور پر پیش نہیں کیا جا سکتا

مشتری ہوشیار
دوران تعمیر اپنے منظور شدہ نقشہ کو
موقع پر رکھیں بصورت دیگر کوئی قسم
کی کاروائی یا کباب فہرہ داروں سے

اطلاع
آرٹیکل نمبر 20016 کو متعلقہ
مشاورانہ تنظیموں سے 1 سال قبل کرنا چاہیے
POPULATED AREA ALL TOWN

SANCTIONED
E: No: 6544/SP-Subdiv. T.13
I: No: 1882-P-10/20/2014
Dated: 18-1-2014
Tahir Zaheer (P&C)
Waqar Town Lahore

APPROVED BY
خیر زہیر
دوران تعمیر اپنے منظور شدہ نقشہ کو
موقع پر رکھیں، حادقہ کاروائی سے سکتا۔

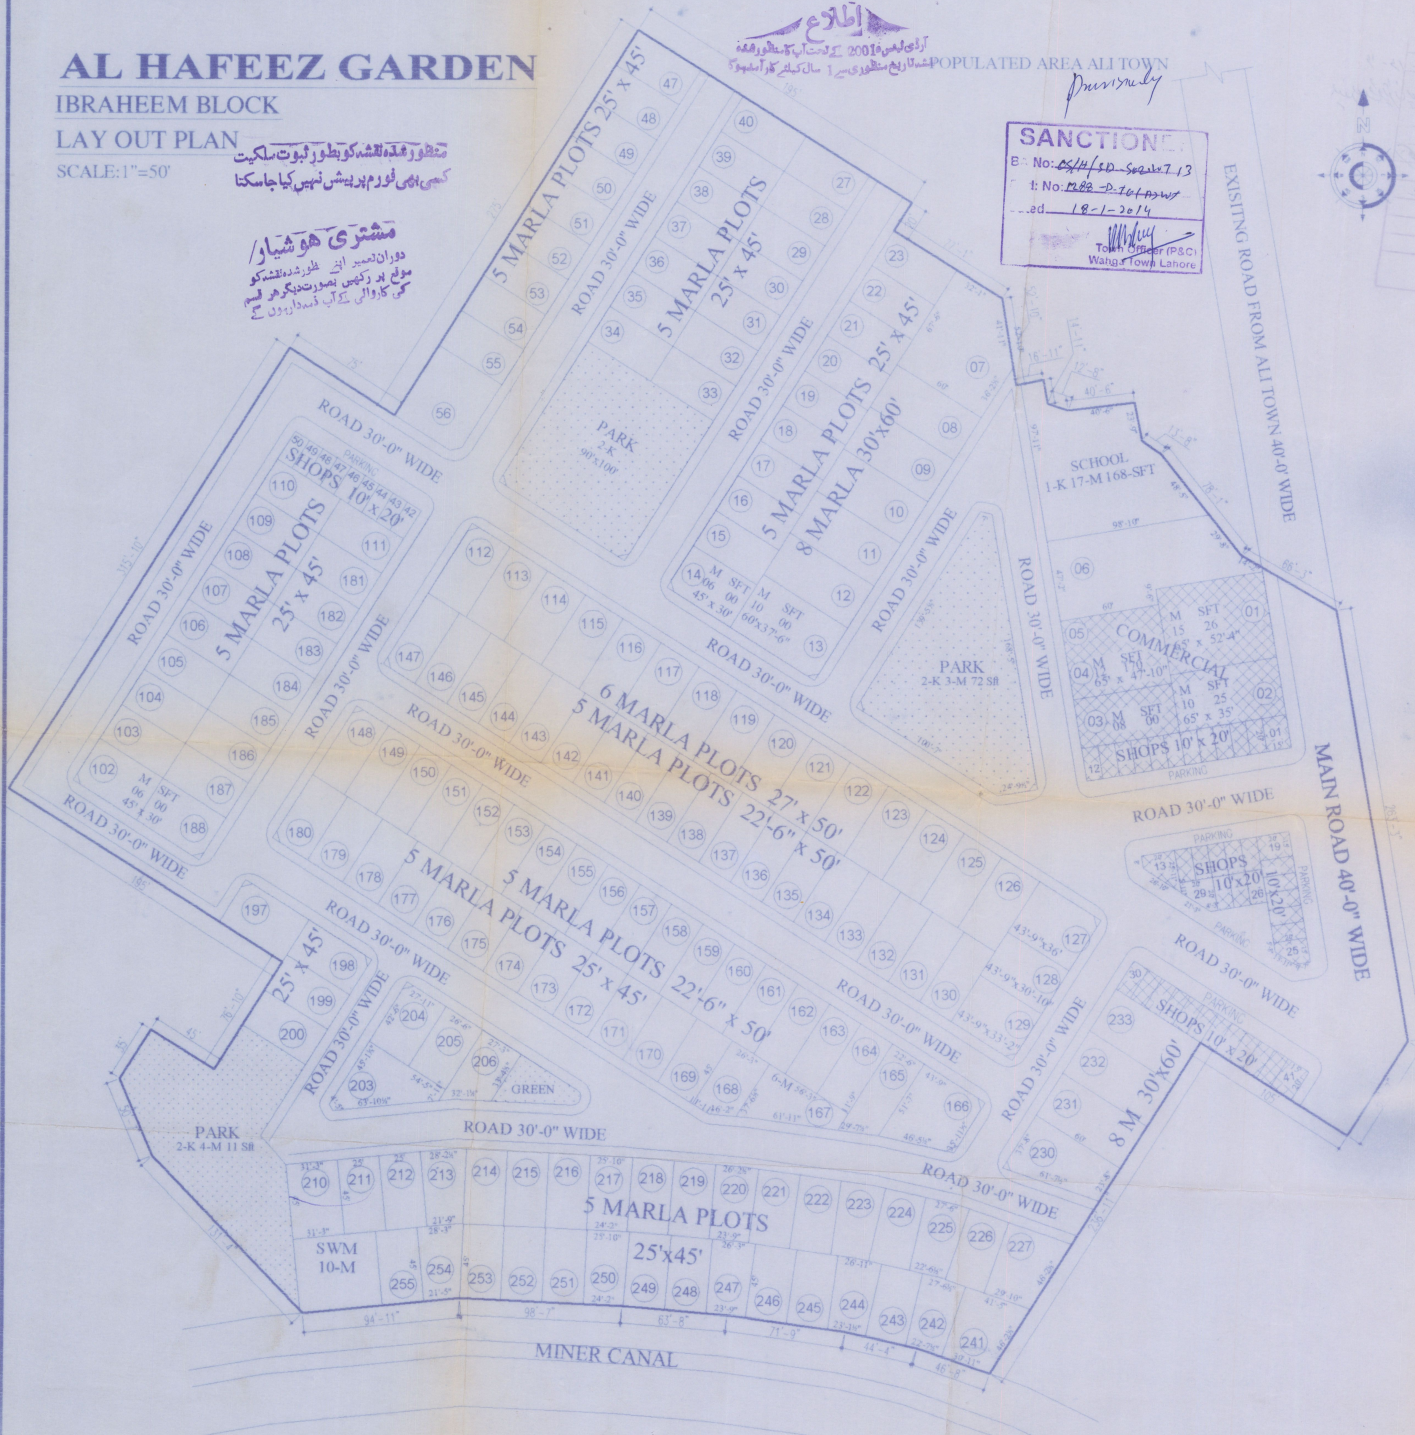

S#	LEGEND	SYMB.
01	PROPOSED PLAN BOUNDARY	
02	COMMERCIAL AREAS	
03	RIGHT OF WAYS	
04	PLOT LINES	
05	EXISTING ROADS	
06	RAUBAH	
07	GREEN PARK AND OPEN SPACES	
08	PUBLIC BUILDINGS	
09	COMMERCIAL AREAS	
S# PROPOSED AREA DETAIL		
01	RESIDENTIAL AREA	242328.00 SFT
02	COMMERCIAL AREA	21094.00 SFT
03	PARKS AND OPEN SPACES	29580.00 SFT
04	ROADS AREA	118130.00 SFT
05	PUBLIC BUILDINGS AREA	8493.00 SFT
06	SOLID WASTE	2250.00 SFT
07	GRAND TOTAL	421875.00 SFT
08		100.00 %

TITLE:
PROPOSED LAY OUT PLAN FOR SUB DIVISION OF
AL HAFEEZ GARDEN (IBRAHEEM BLOCK) AT
POPULATED AREA OF ALL TOWN MAIN G.T. ROAD
NEAR CALEX PUMP MOUZA MANAWAN TEHSIL
SHAURAM DISTRICT LAHORE.
RHEMAT No.180.181 KHATONI No.336,337,338
KHASRA No.51,52,57,58,59,60.
TOTAL LAND 93-K-19-M-D-SET
OWNER:
SHEKH AHMAD DADUD S/O SHEKH DAUD AHMAD
SON

TOWN PLANNER
Tahir Zaheer
TAHIR ZAHEER ASSOCIATES
ARCHITECT TOWN PLANNER &
CONSULTANTS MEMBER P.O.A.F.
NEAR UBI BANK G.T. ROAD,
RACHINA TOWN
DESIGN BY: RACHINA TOWN
TAHIR ZAHEER ASSOCIATES
Main G.T. Road Near U.B.I. Rachina Town
Shahdara Lahore Punjab, Pakistan.
Ph: 4924277/983001 Fax: 9242119/9300